



CAVITY BLOCK WALL WINDOW DETAIL

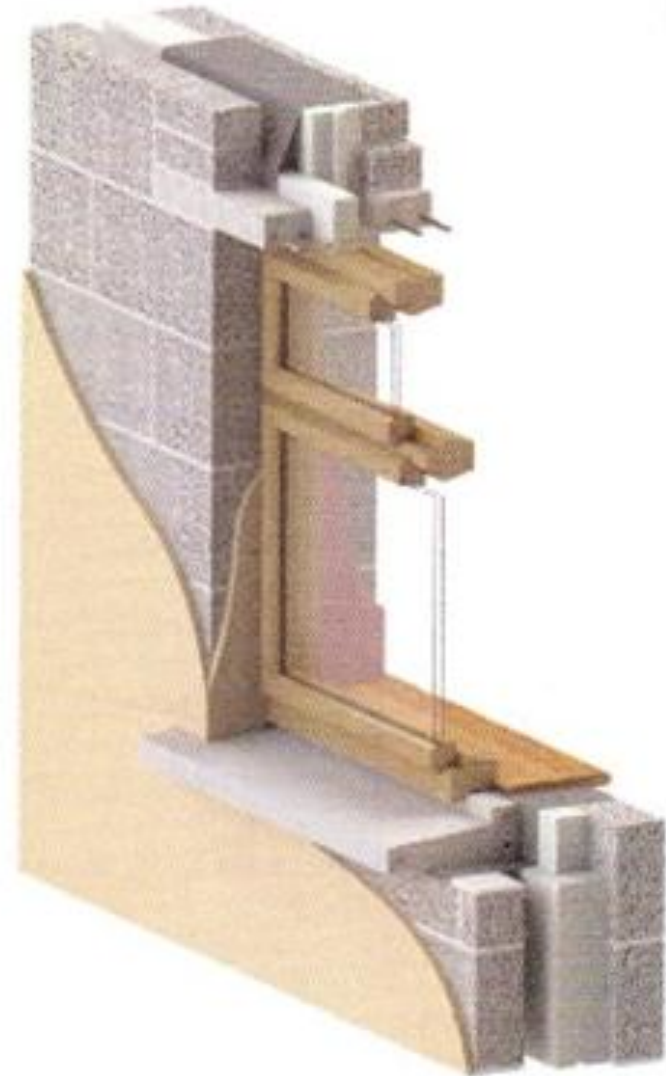

TIMBER FRAME WINDOW DETAIL

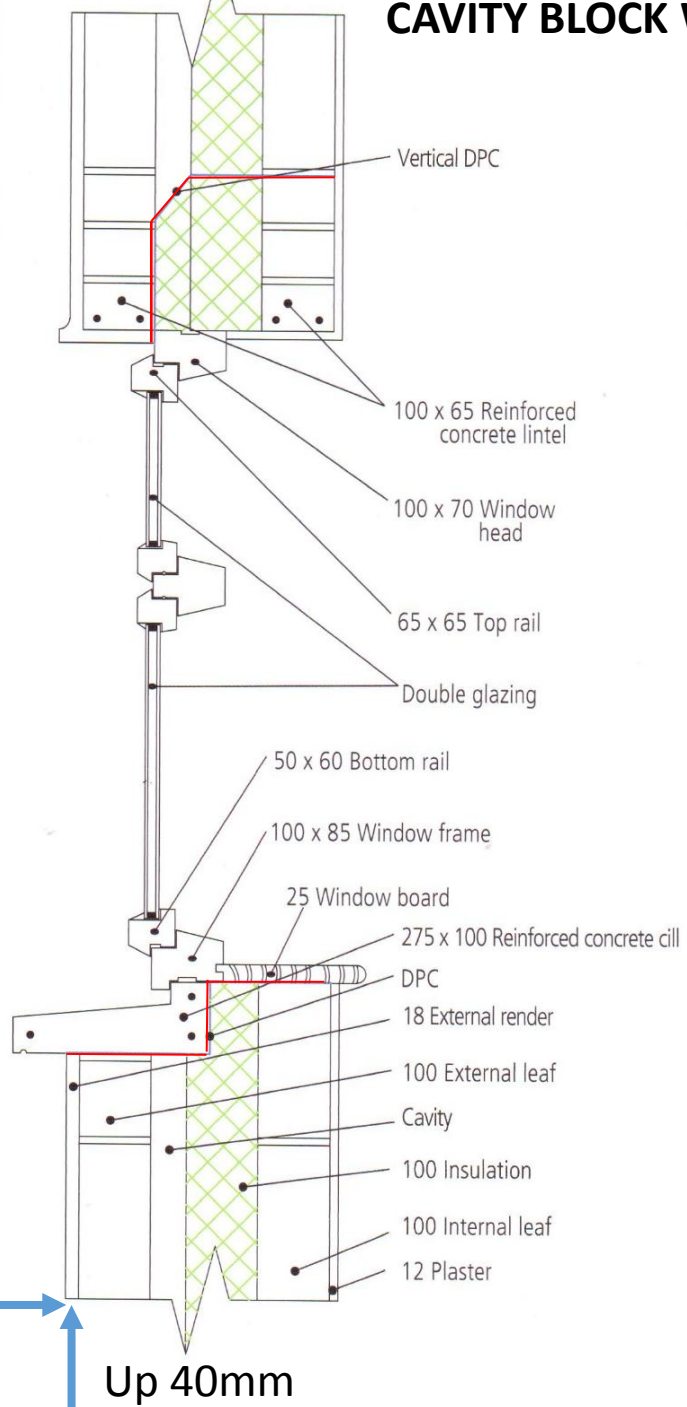